


Typical Section Segment 1 - 2


From US 441 to the east of the L-63N Canal Bridge

High Speed Urban Roadway

50 mph Design Speed

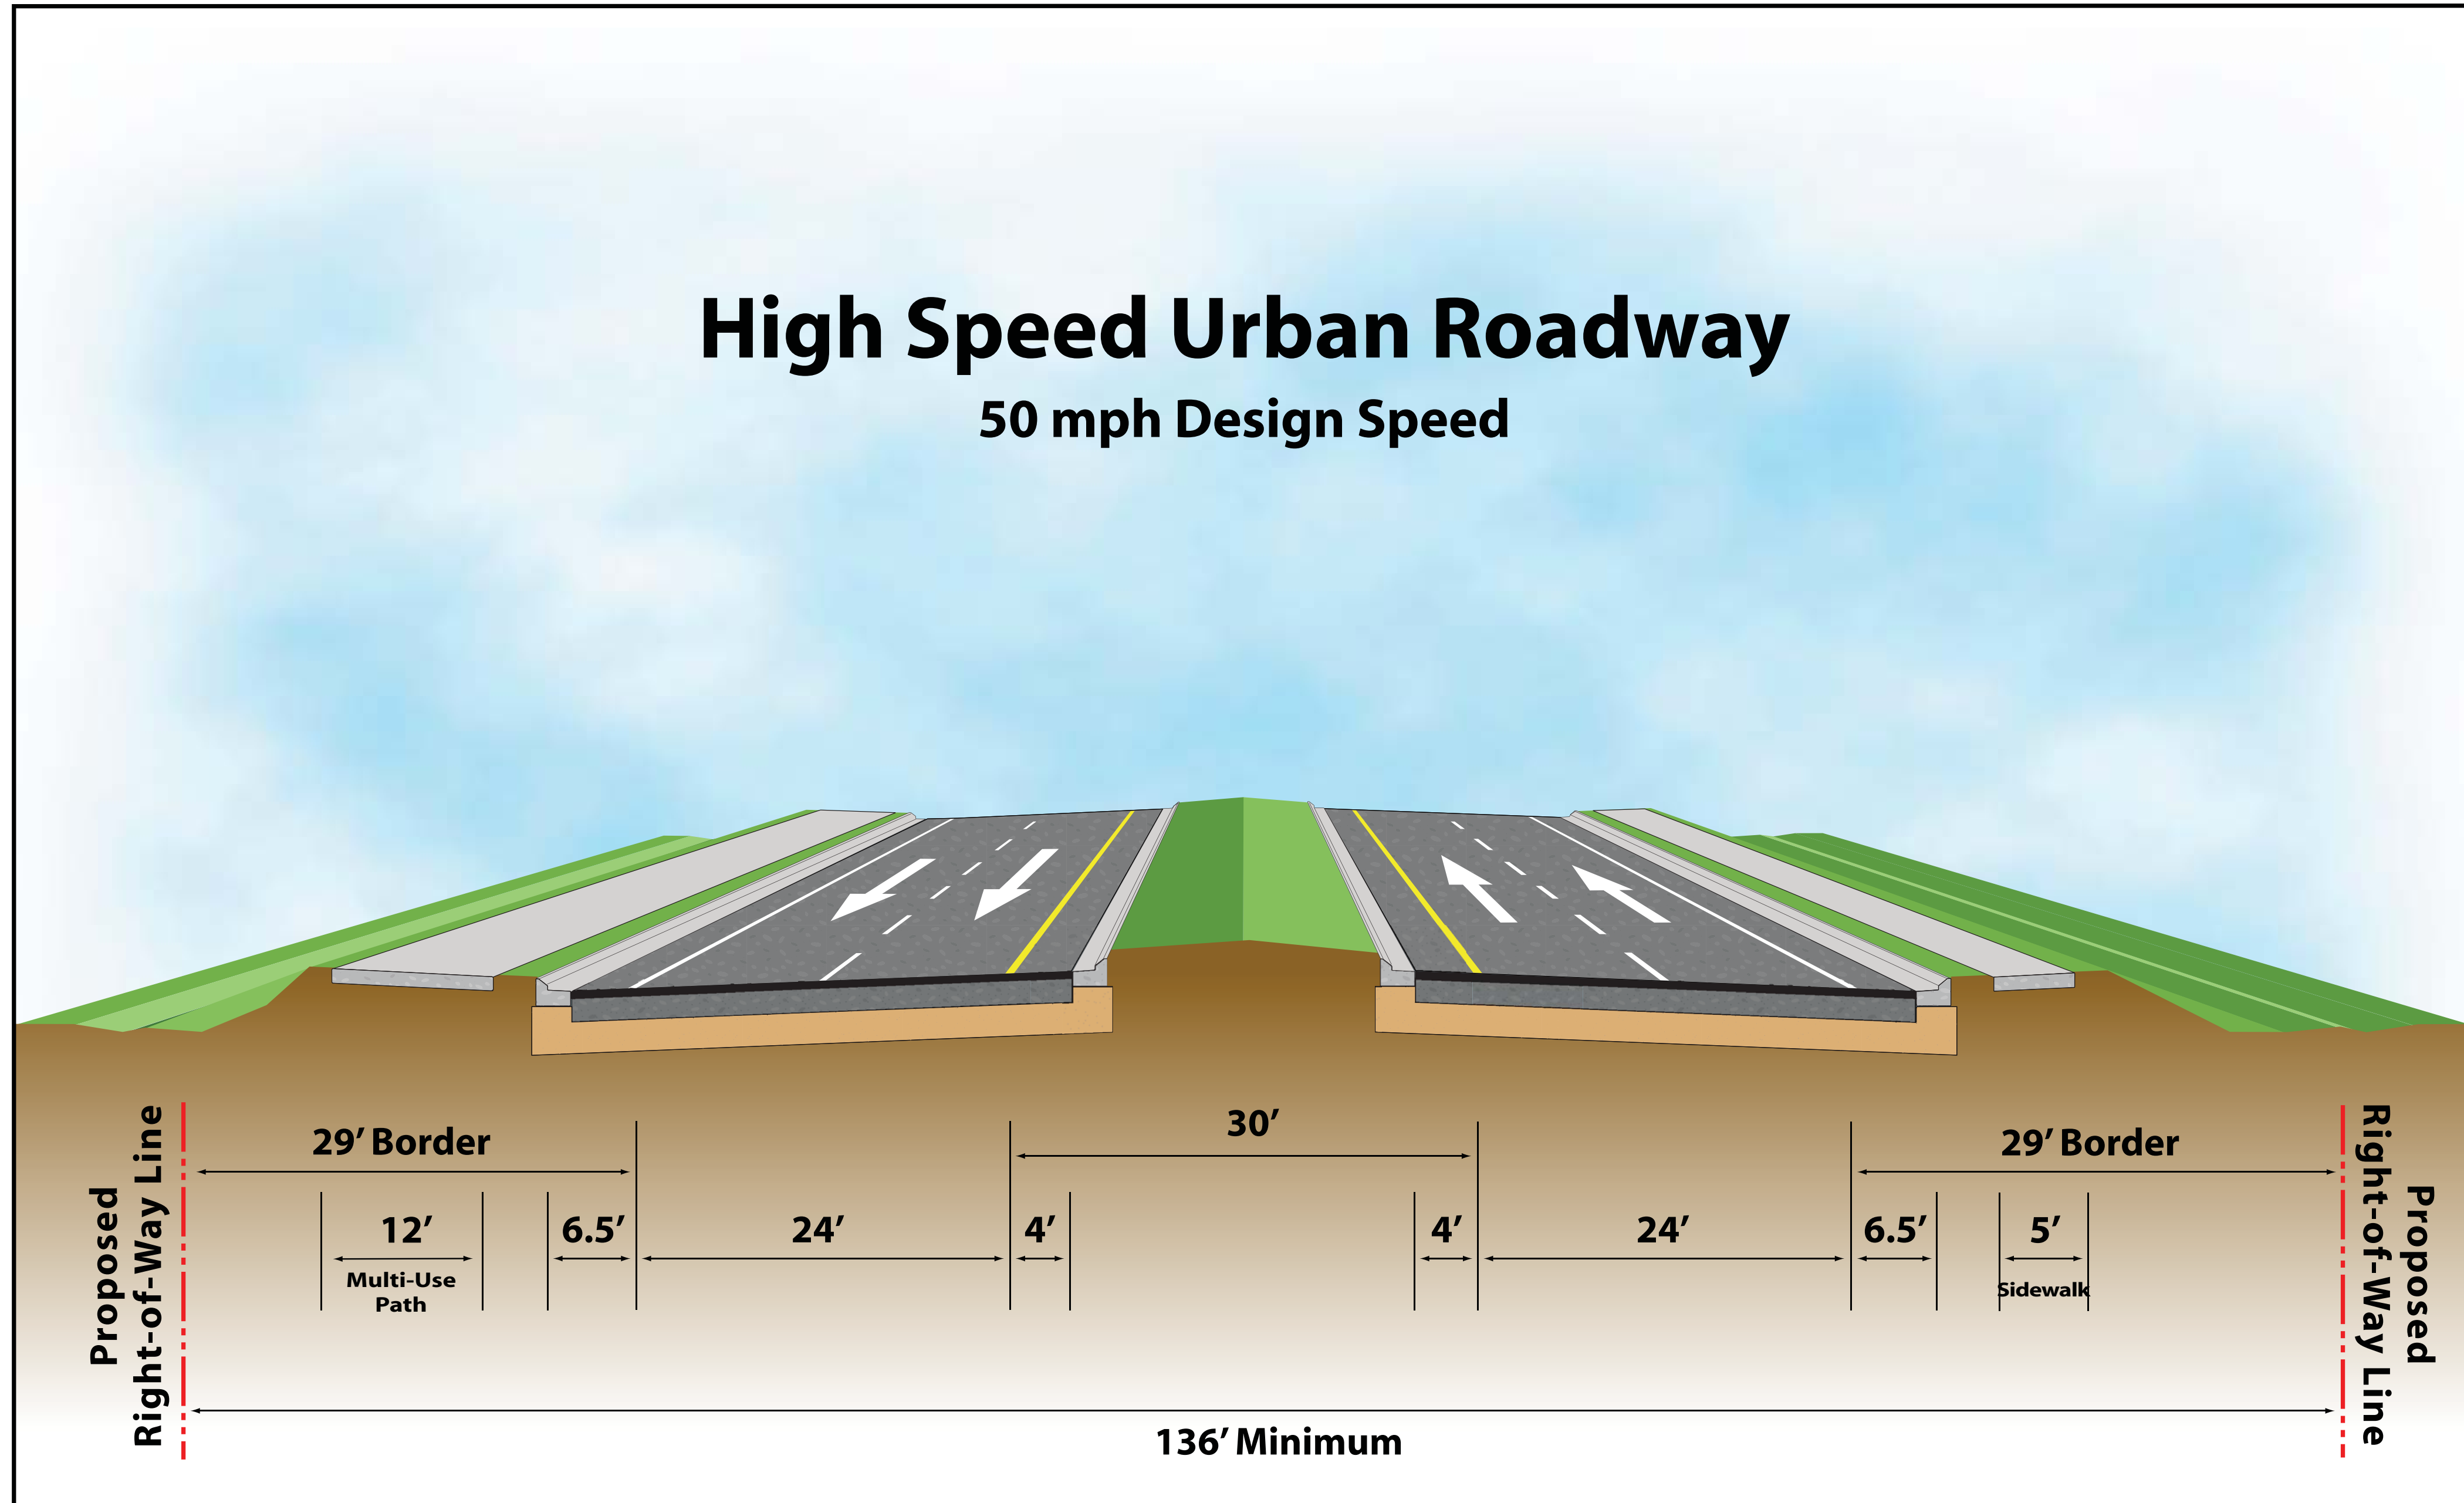

Alternative 1-2C

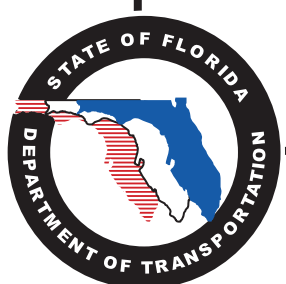

SR 710 PD&E Study

Public Hearing January 30, 2013