


Typical Section Segment 3

From east of L-63N Canal Bridge
to east of Sherman Wood Ranches

Rural Roadway 65 mph Design Speed

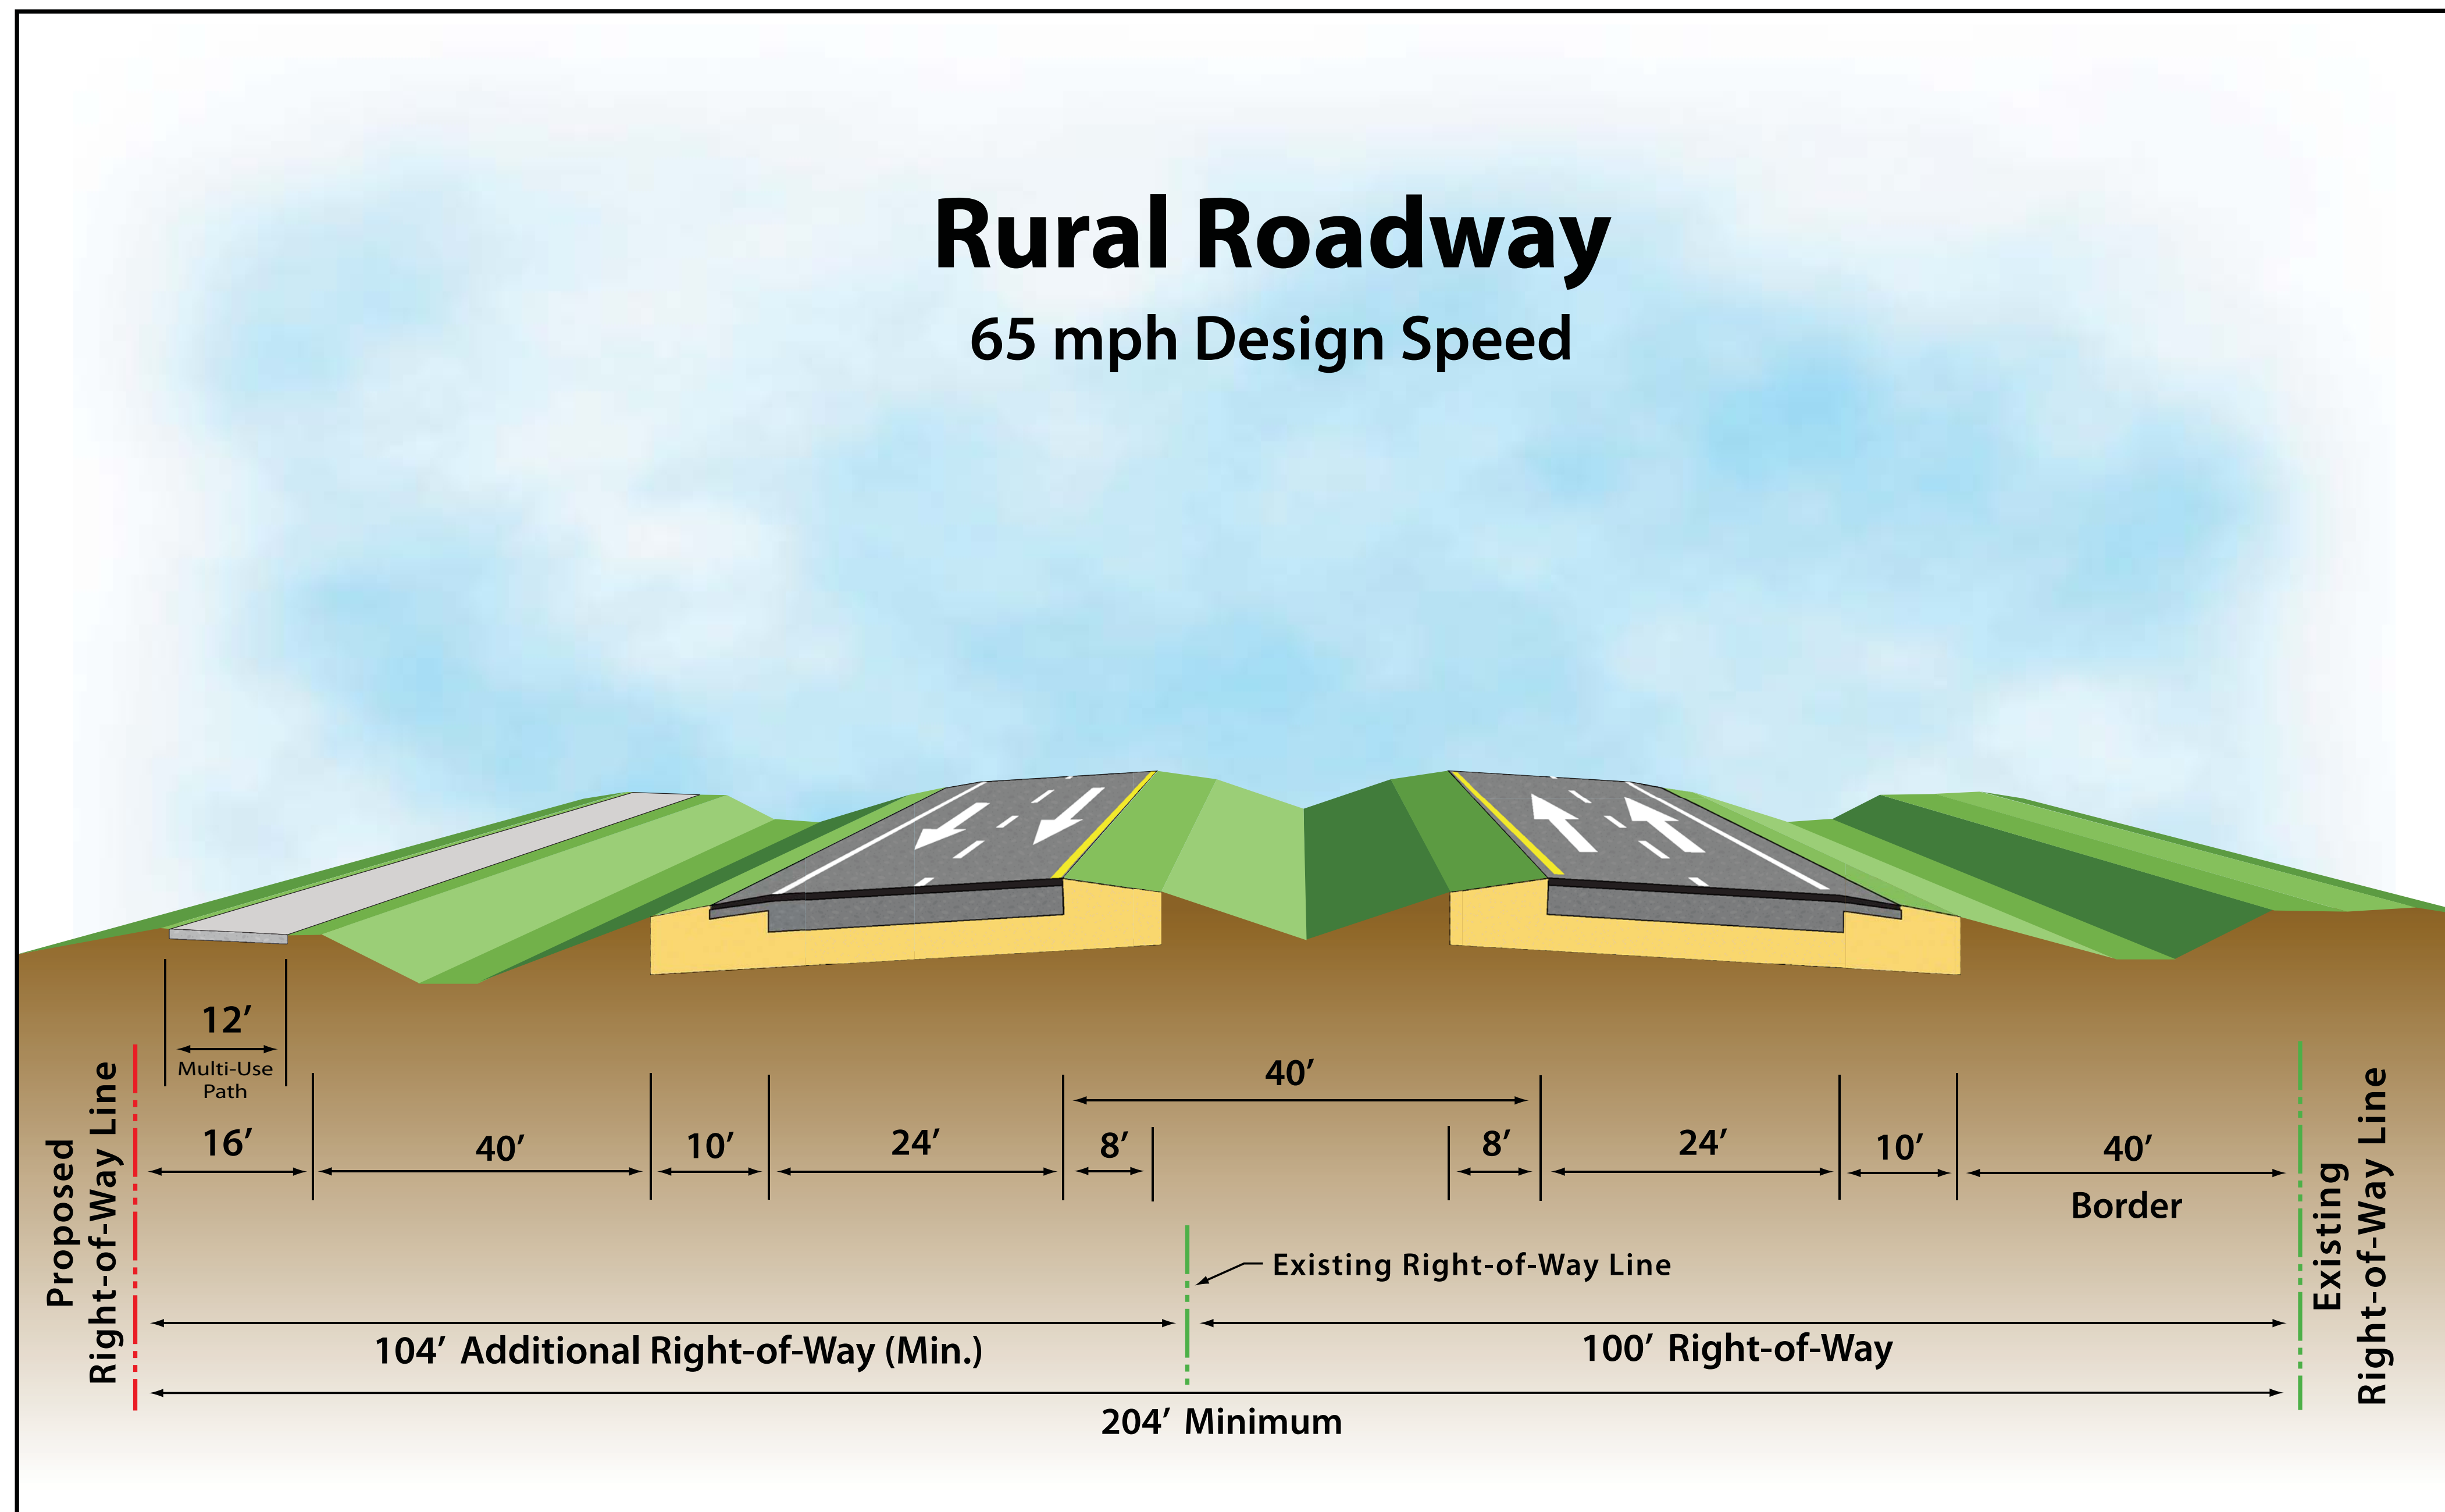

Alternative 3A

